


DE002

## Installer

Interior

## Exterior

## Installer

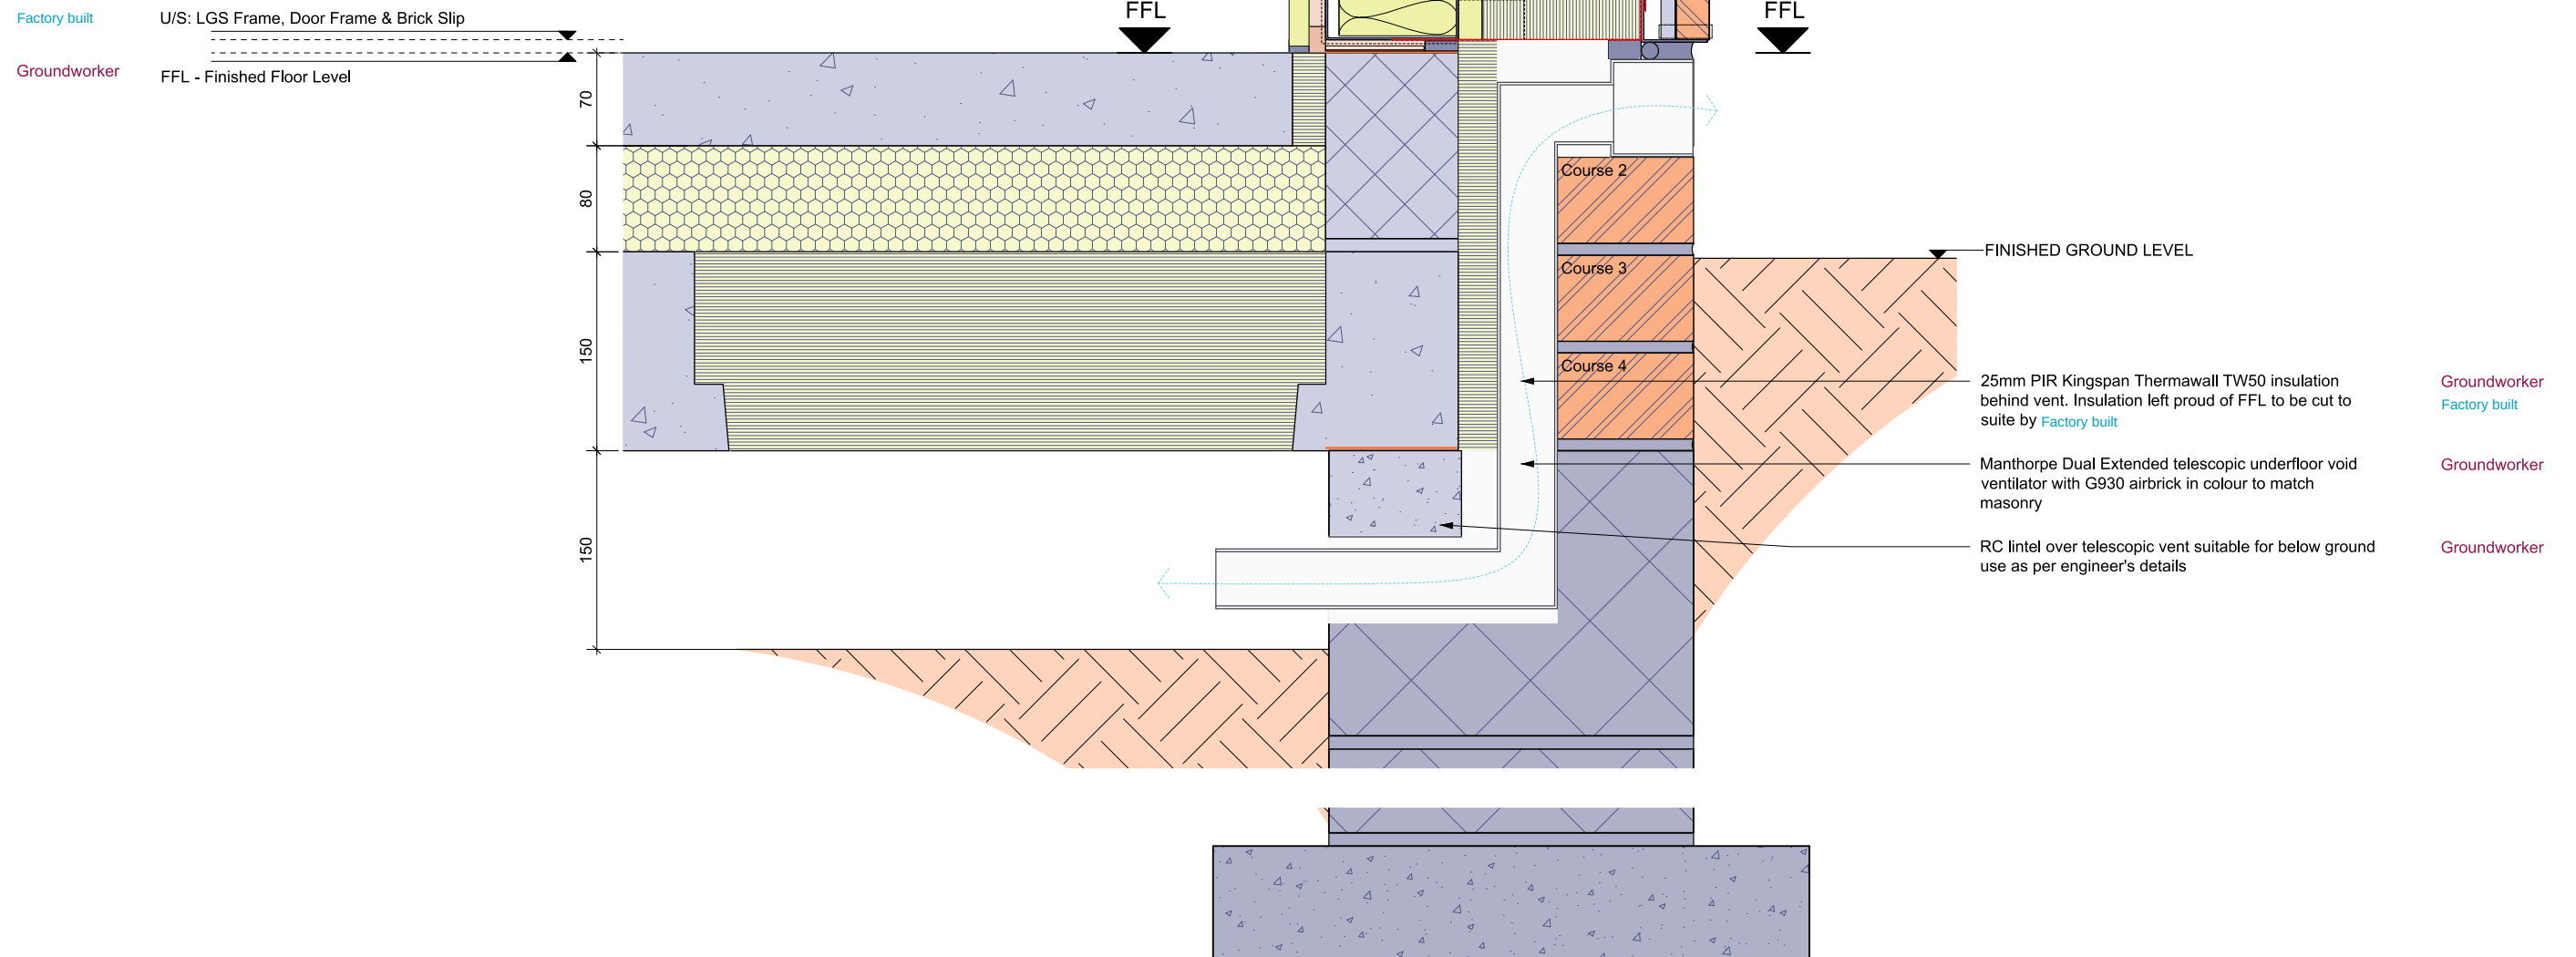

External Wall DPC Detail with Underfloor Vent (See DE001 for further information)

Source drawing geometry reproduced without change; presentation restyled to ICK format. Originator names neutralised; source attribution and revision history held in ICK library record.