


DE031

Installer

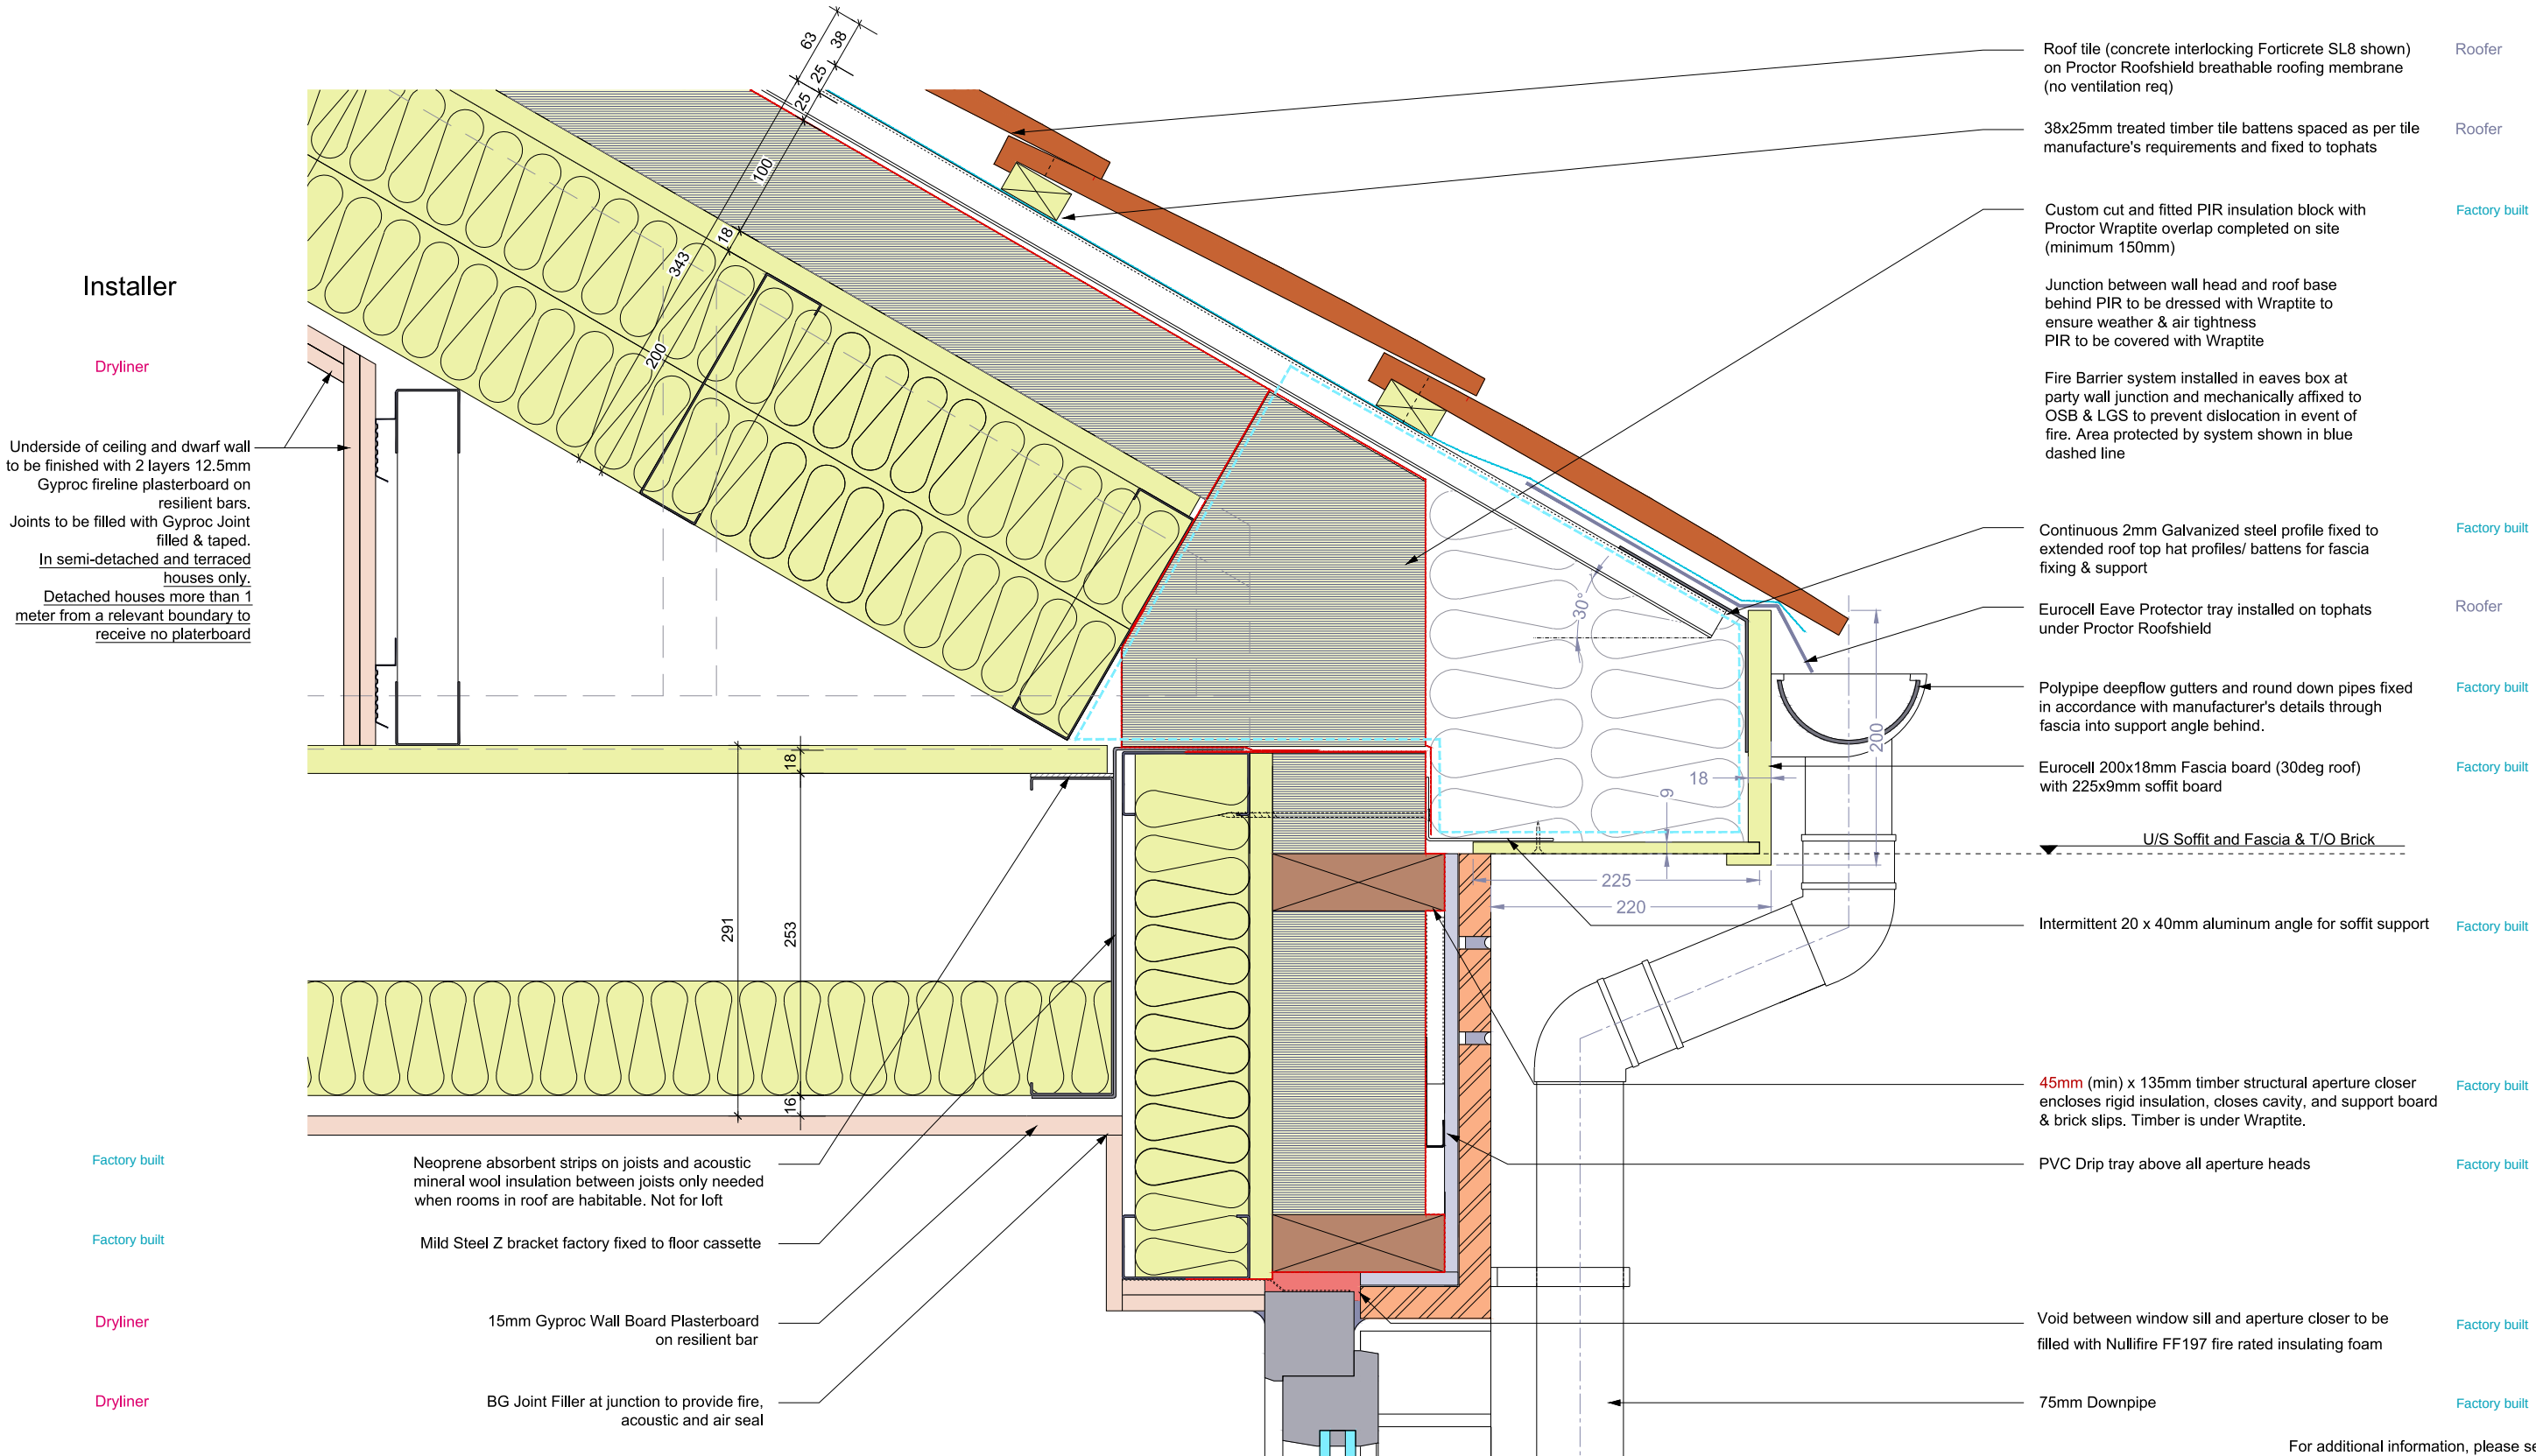

Roof Eaves Detail

For additional information, please see:
WLD - 005 - External Wall DPC Detail
General Specification

Source drawing geometry reproduced without change; presentation restyled to ICK format. Originator names neutralised; source attribution and revision history held in ICK library record.